




# PLANNING & ZONING ADMINISTRATION

BUILDING ♦ PLANNING ♦ FLOODPLAIN  
700 Bank Street, Suite 25, Wallace, Idaho 83873-2348  
Phone: (208) 752-8891 Fax: (208) 556-5135 E-mail: pz@co.shoshone.id.us



## #4 ACCESSIBLE RAMPS AND LANDINGS

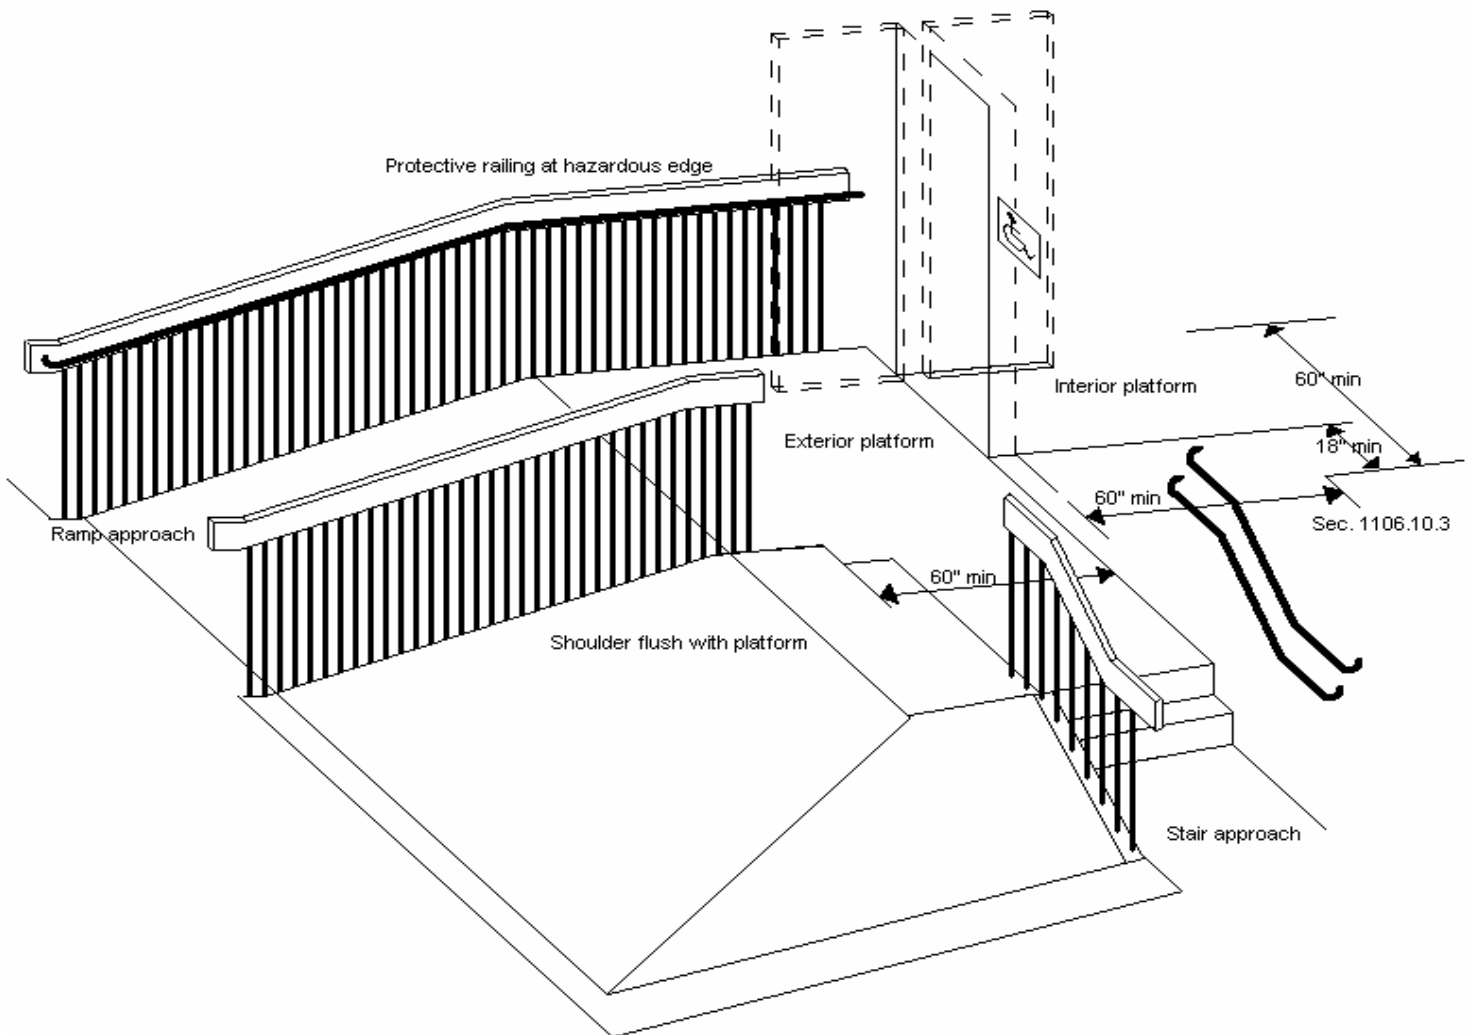

## LANDINGS ON BOTH SIDES OF A DOOR

# EXTERIOR RAMPS

